

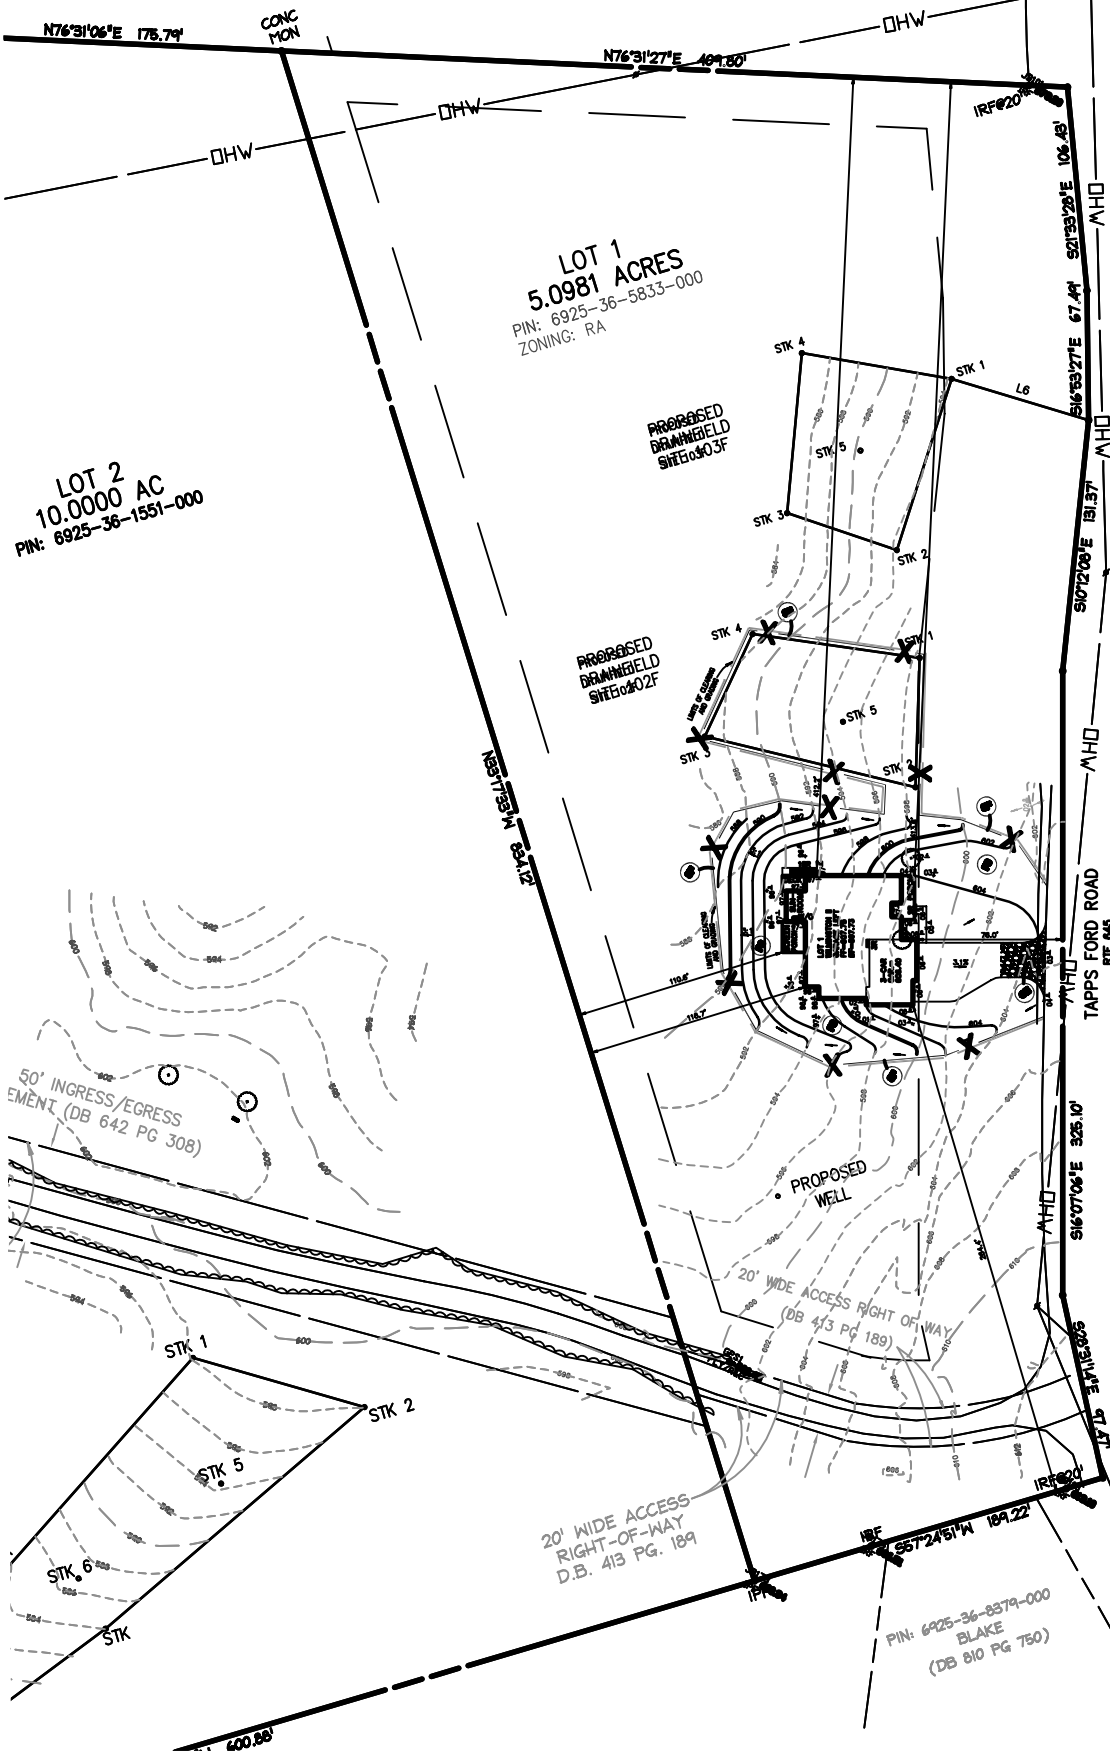


PIN: 6925-27-8222-000
CROWLEY
(DB 1608 PG 2018)

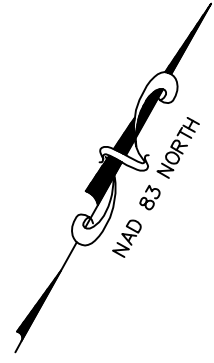


ADDRESS:	TAPP FORD ROAD
PIN:	6925-36-5833-000 (MASTER GPIN)
SCALE:	1"=100'
DATE:	1/12/26

HOUSE GRADING PLAN
MARSHALL MAGISTERIAL DISTRICT
FAUQUIER COUNTY, VIRGINIA
LOT 1

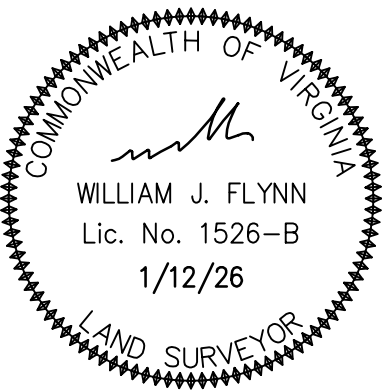

GROUPE
PLAN · SURVEY · ENGINEER · MANAGE

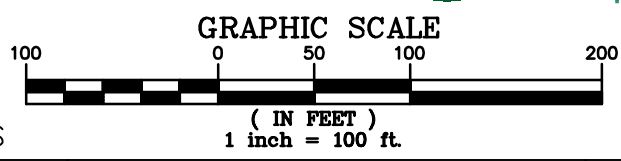

GROUPE.COM | 703-670-0985
13580 Groupe Drive, Suite 200
Woodbridge, VA 22192
The Engineering Groupe, Inc.

BUILDER: LAKESIDE HOMES

NO TITLE REPORT FURNISHED

SCALE: 1"=100'

DATE: 1/12/26