



1 FRONT ELEVATION 1/4" = 1'-0"

ALLEN WRIGHT DESIGN, P.L.L.C. EXPRESSLY RESERVES THE RIGHTS TO THESE PLANS. THESE PLANS ARE NOT TO BE REPRODUCED, COPIED, OR TRANSMITTED IN ANY FORM OR BY ANY MEANS, ELECTRONIC OR MECHANICAL, WITHOUT THE WRITTEN CONSENT OF ALLEN WRIGHT DESIGN, P.L.L.C. ALL THE DIMENSIONS, DETAILS, AND SPECIFICATIONS ARE TO BE REVIEWED AND VERIFIED BY THE CONTRACTOR PRIOR TO CONSTRUCTION.

REVISION LOG	DESCRIPTION	DATE



PROJECT NAME	AUBURN - LOT 10 - GLANAMMAN ESTATES
SHEET TITLE	FRONT ELEVATION
SCALE	VARIES
ISSUE DATE	11.25.25
DRAWN BY	JAWM
RE-ISSUE DATE	

SHEET #  
2.1

ALLEN WRIGHT DESIGN, P.L.L.C. EXPRESSLY RESERVES THE RIGHTS TO THESE PLANS. THESE PLANS ARE NOT TO BE REPRODUCED, COPIED, OR TRANSMITTED IN ANY FORM OR BY ANY MEANS, ELECTRONIC OR MECHANICAL, WITHOUT THE WRITTEN CONSENT OF ALLEN WRIGHT DESIGN, P.L.L.C. ALL THE DIMENSIONS, DETAILS, AND MATERIALS SHOWN ON THESE PLANS ARE TO BE REVIEWED/VERIFIED BY THE CONTRACTOR PRIOR TO CONSTRUCTION.

DATE	REVISION LOG
	DESCRIPTION




PROJECT NAME	AUBURN - LOT 10 - GLANAMMAN ESTATES
SHEET TITLE	SIDE & REAR ELEVATIONS
SCALE	VARIES
ISSUE DATE	11.25.25
DRAWN BY	JAWM
RE-ISSUE DATE	


SHEET #  
2.2




1 REAR ELEVATION W/SUNROOM  
1/4" = 1'-0"

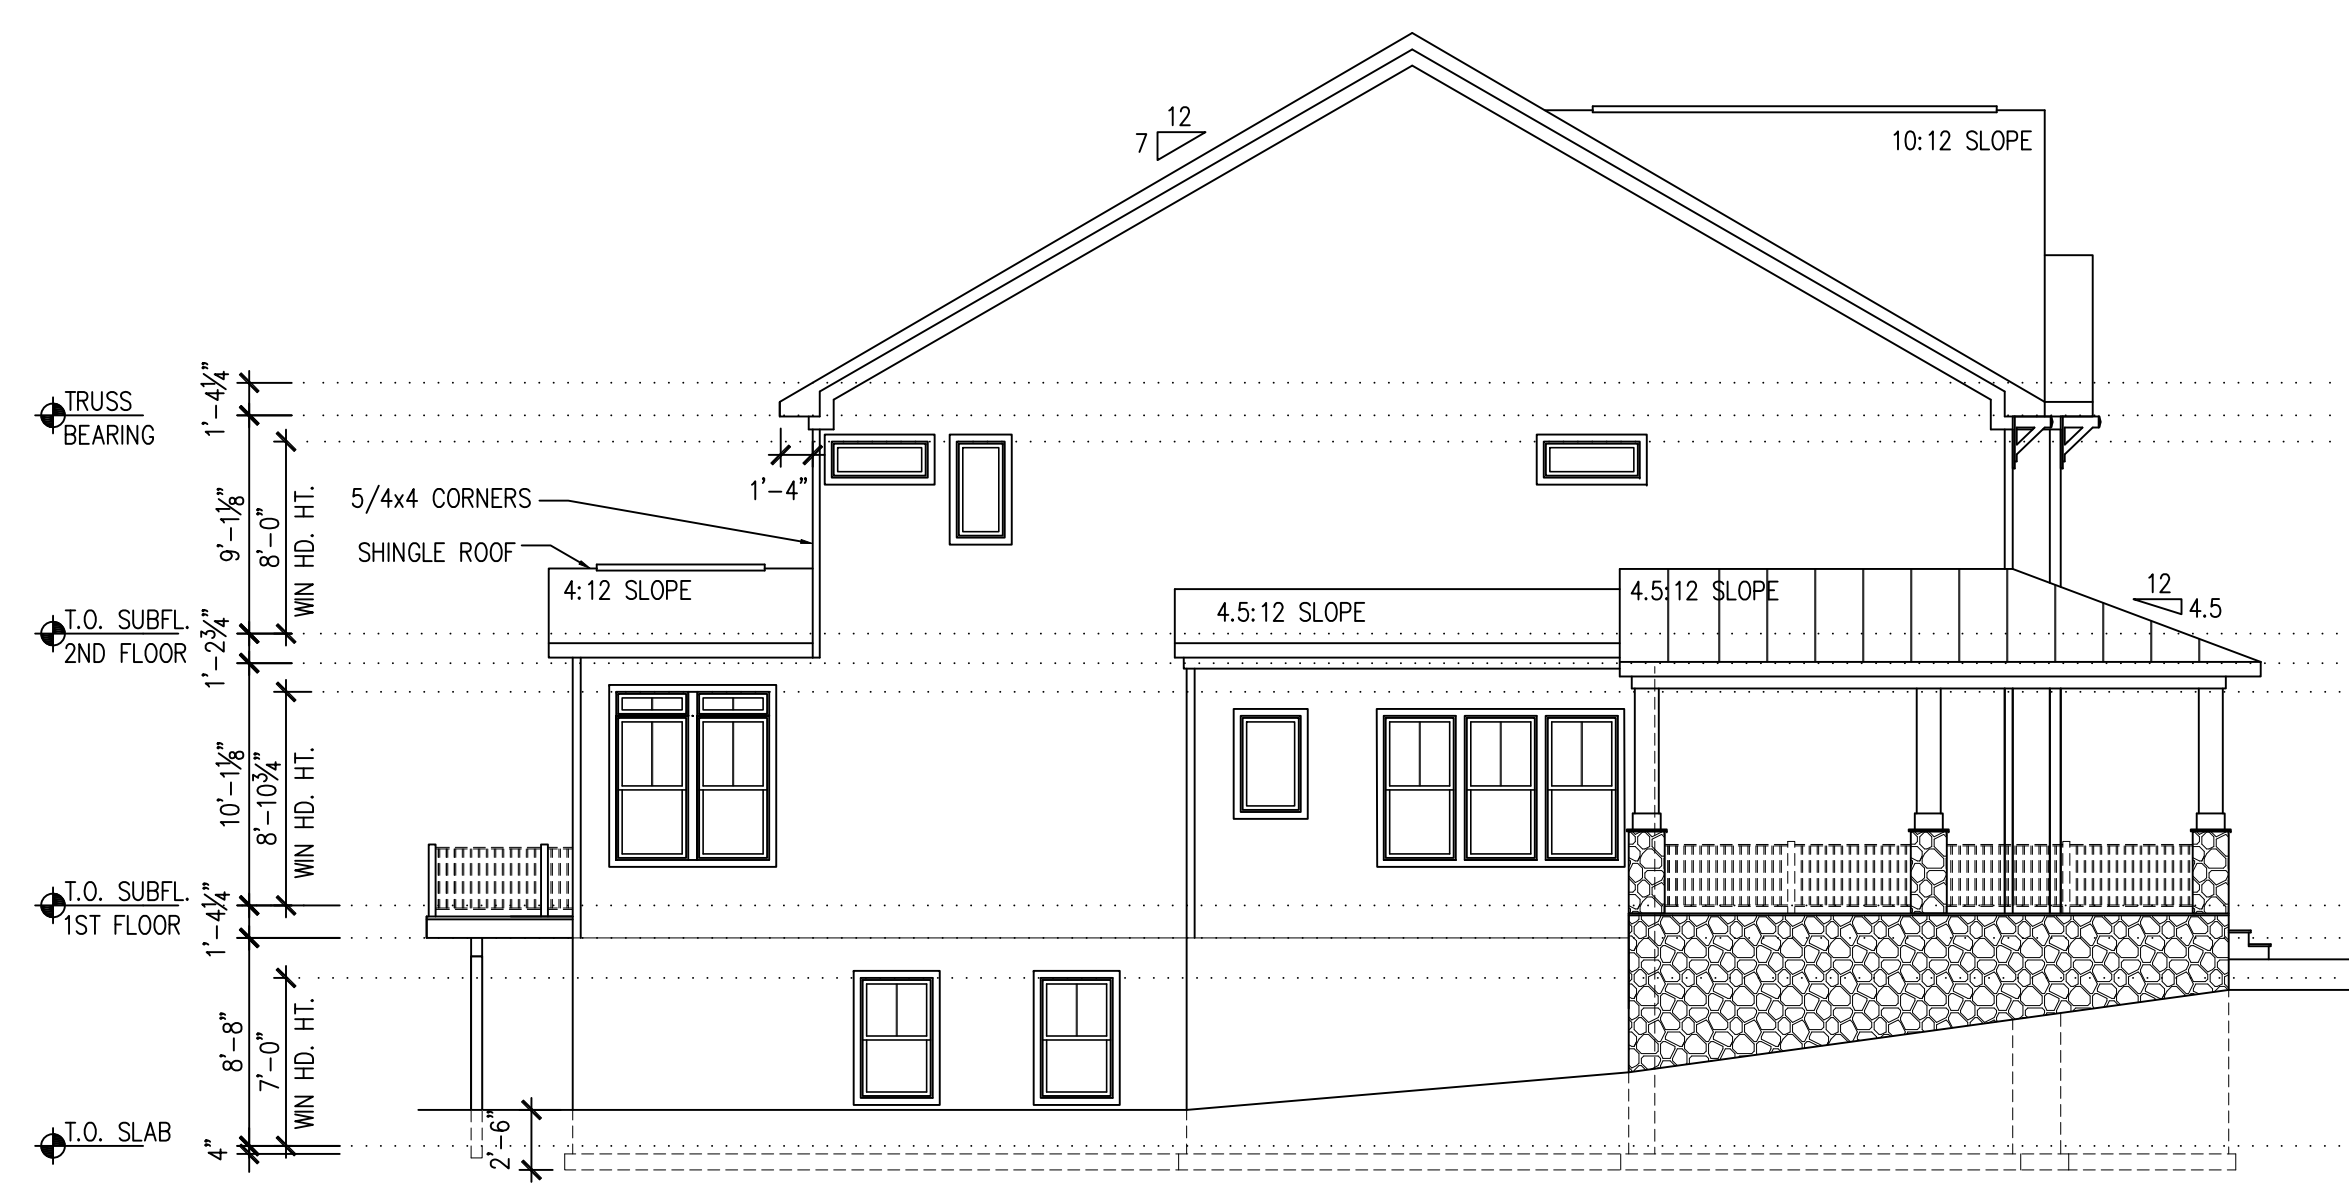

2 LEFT SIDE ELEVATION W/SUNROOM  
1/8" = 1'-0"

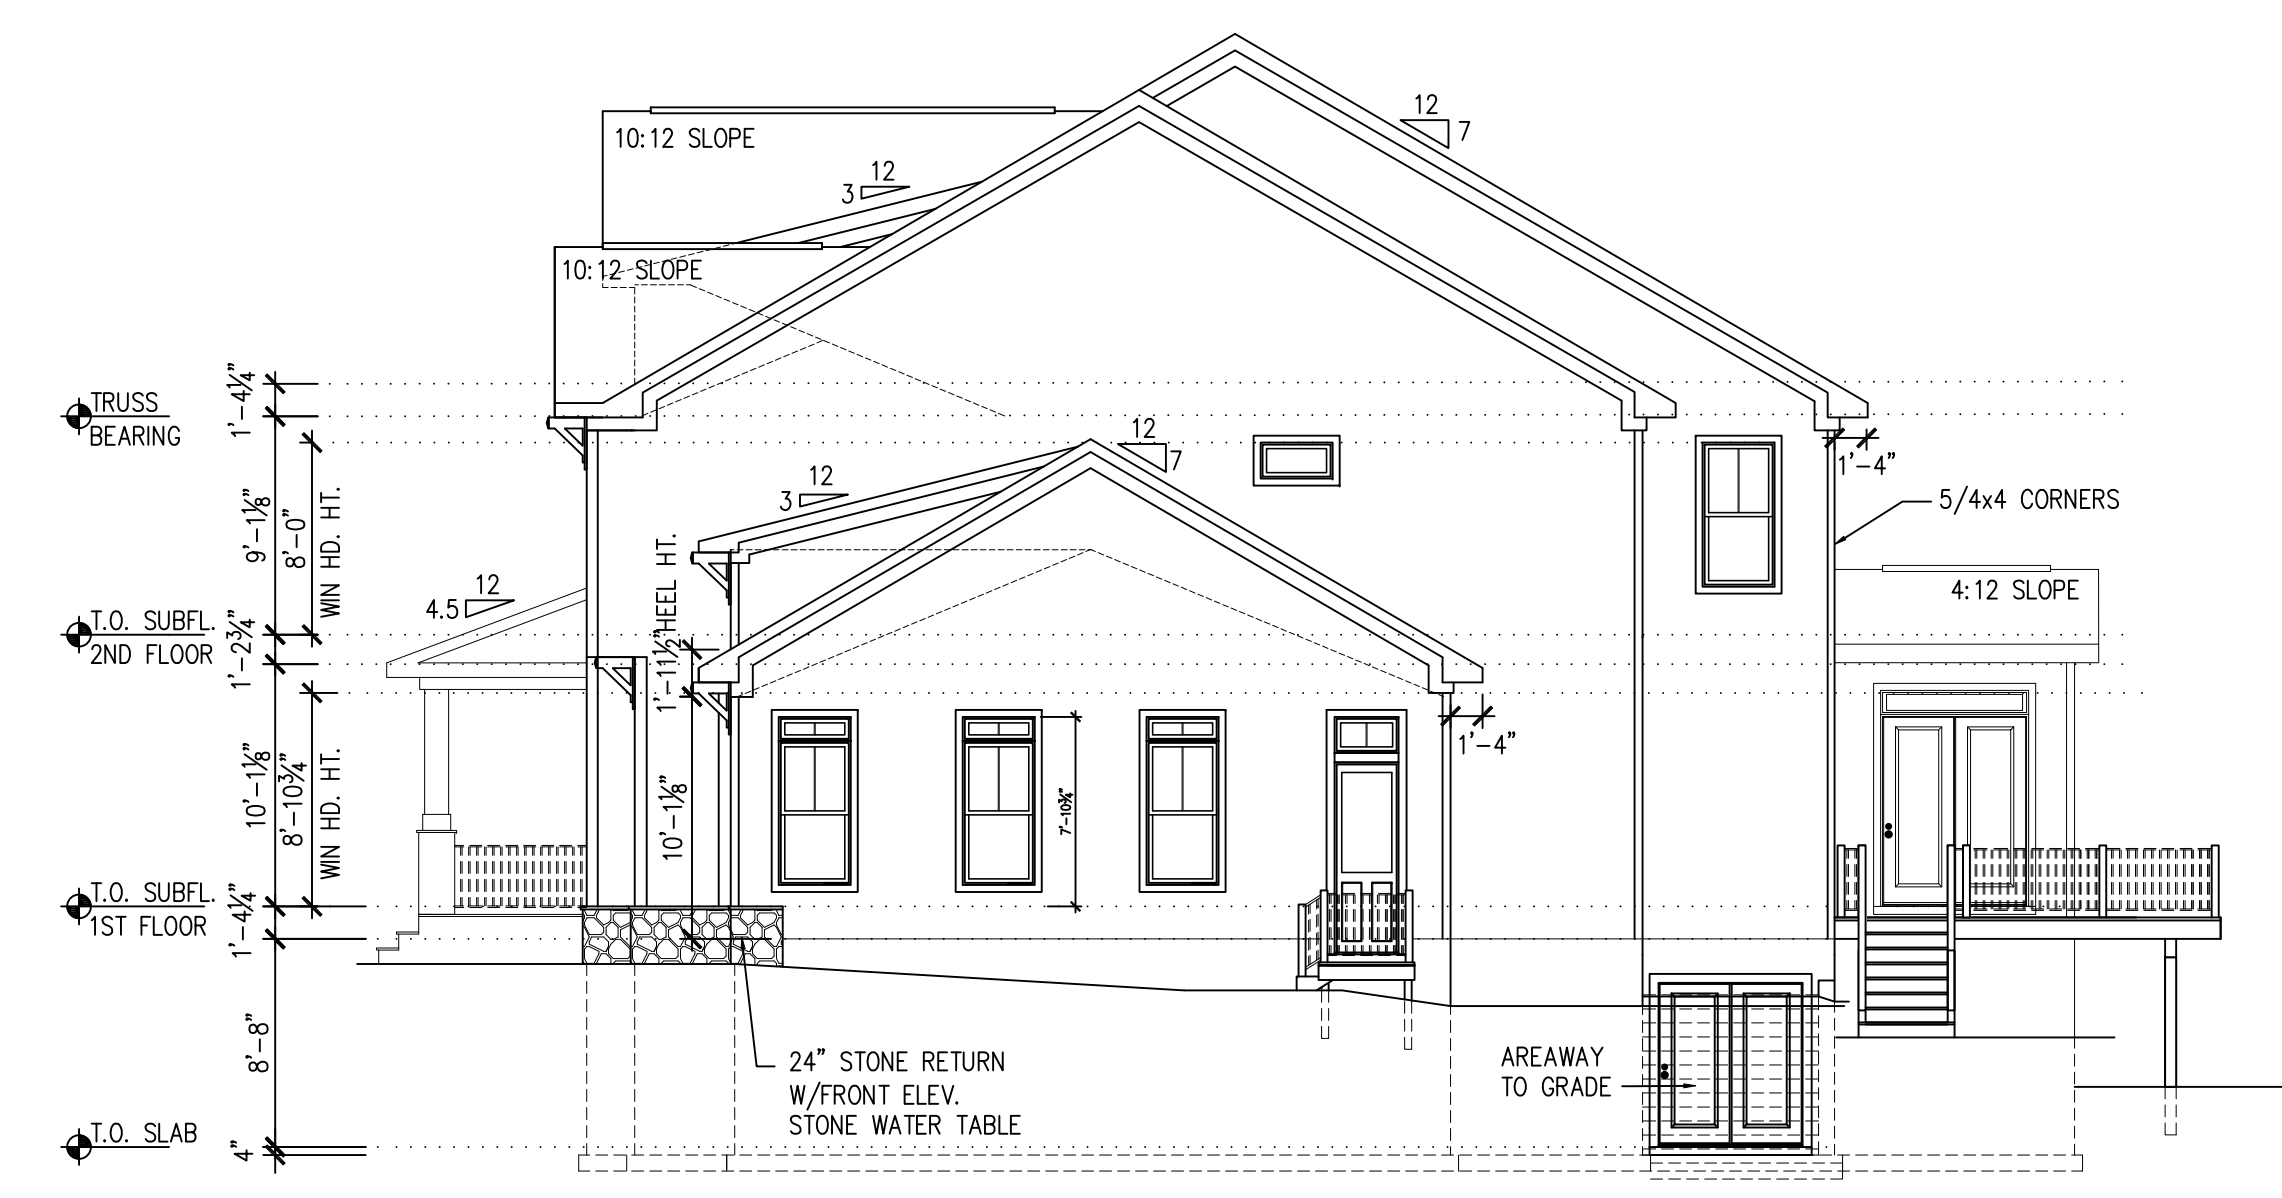

3 RIGHT SIDE ELEVATION W/SUNROOM  
1/8" = 1'-0"

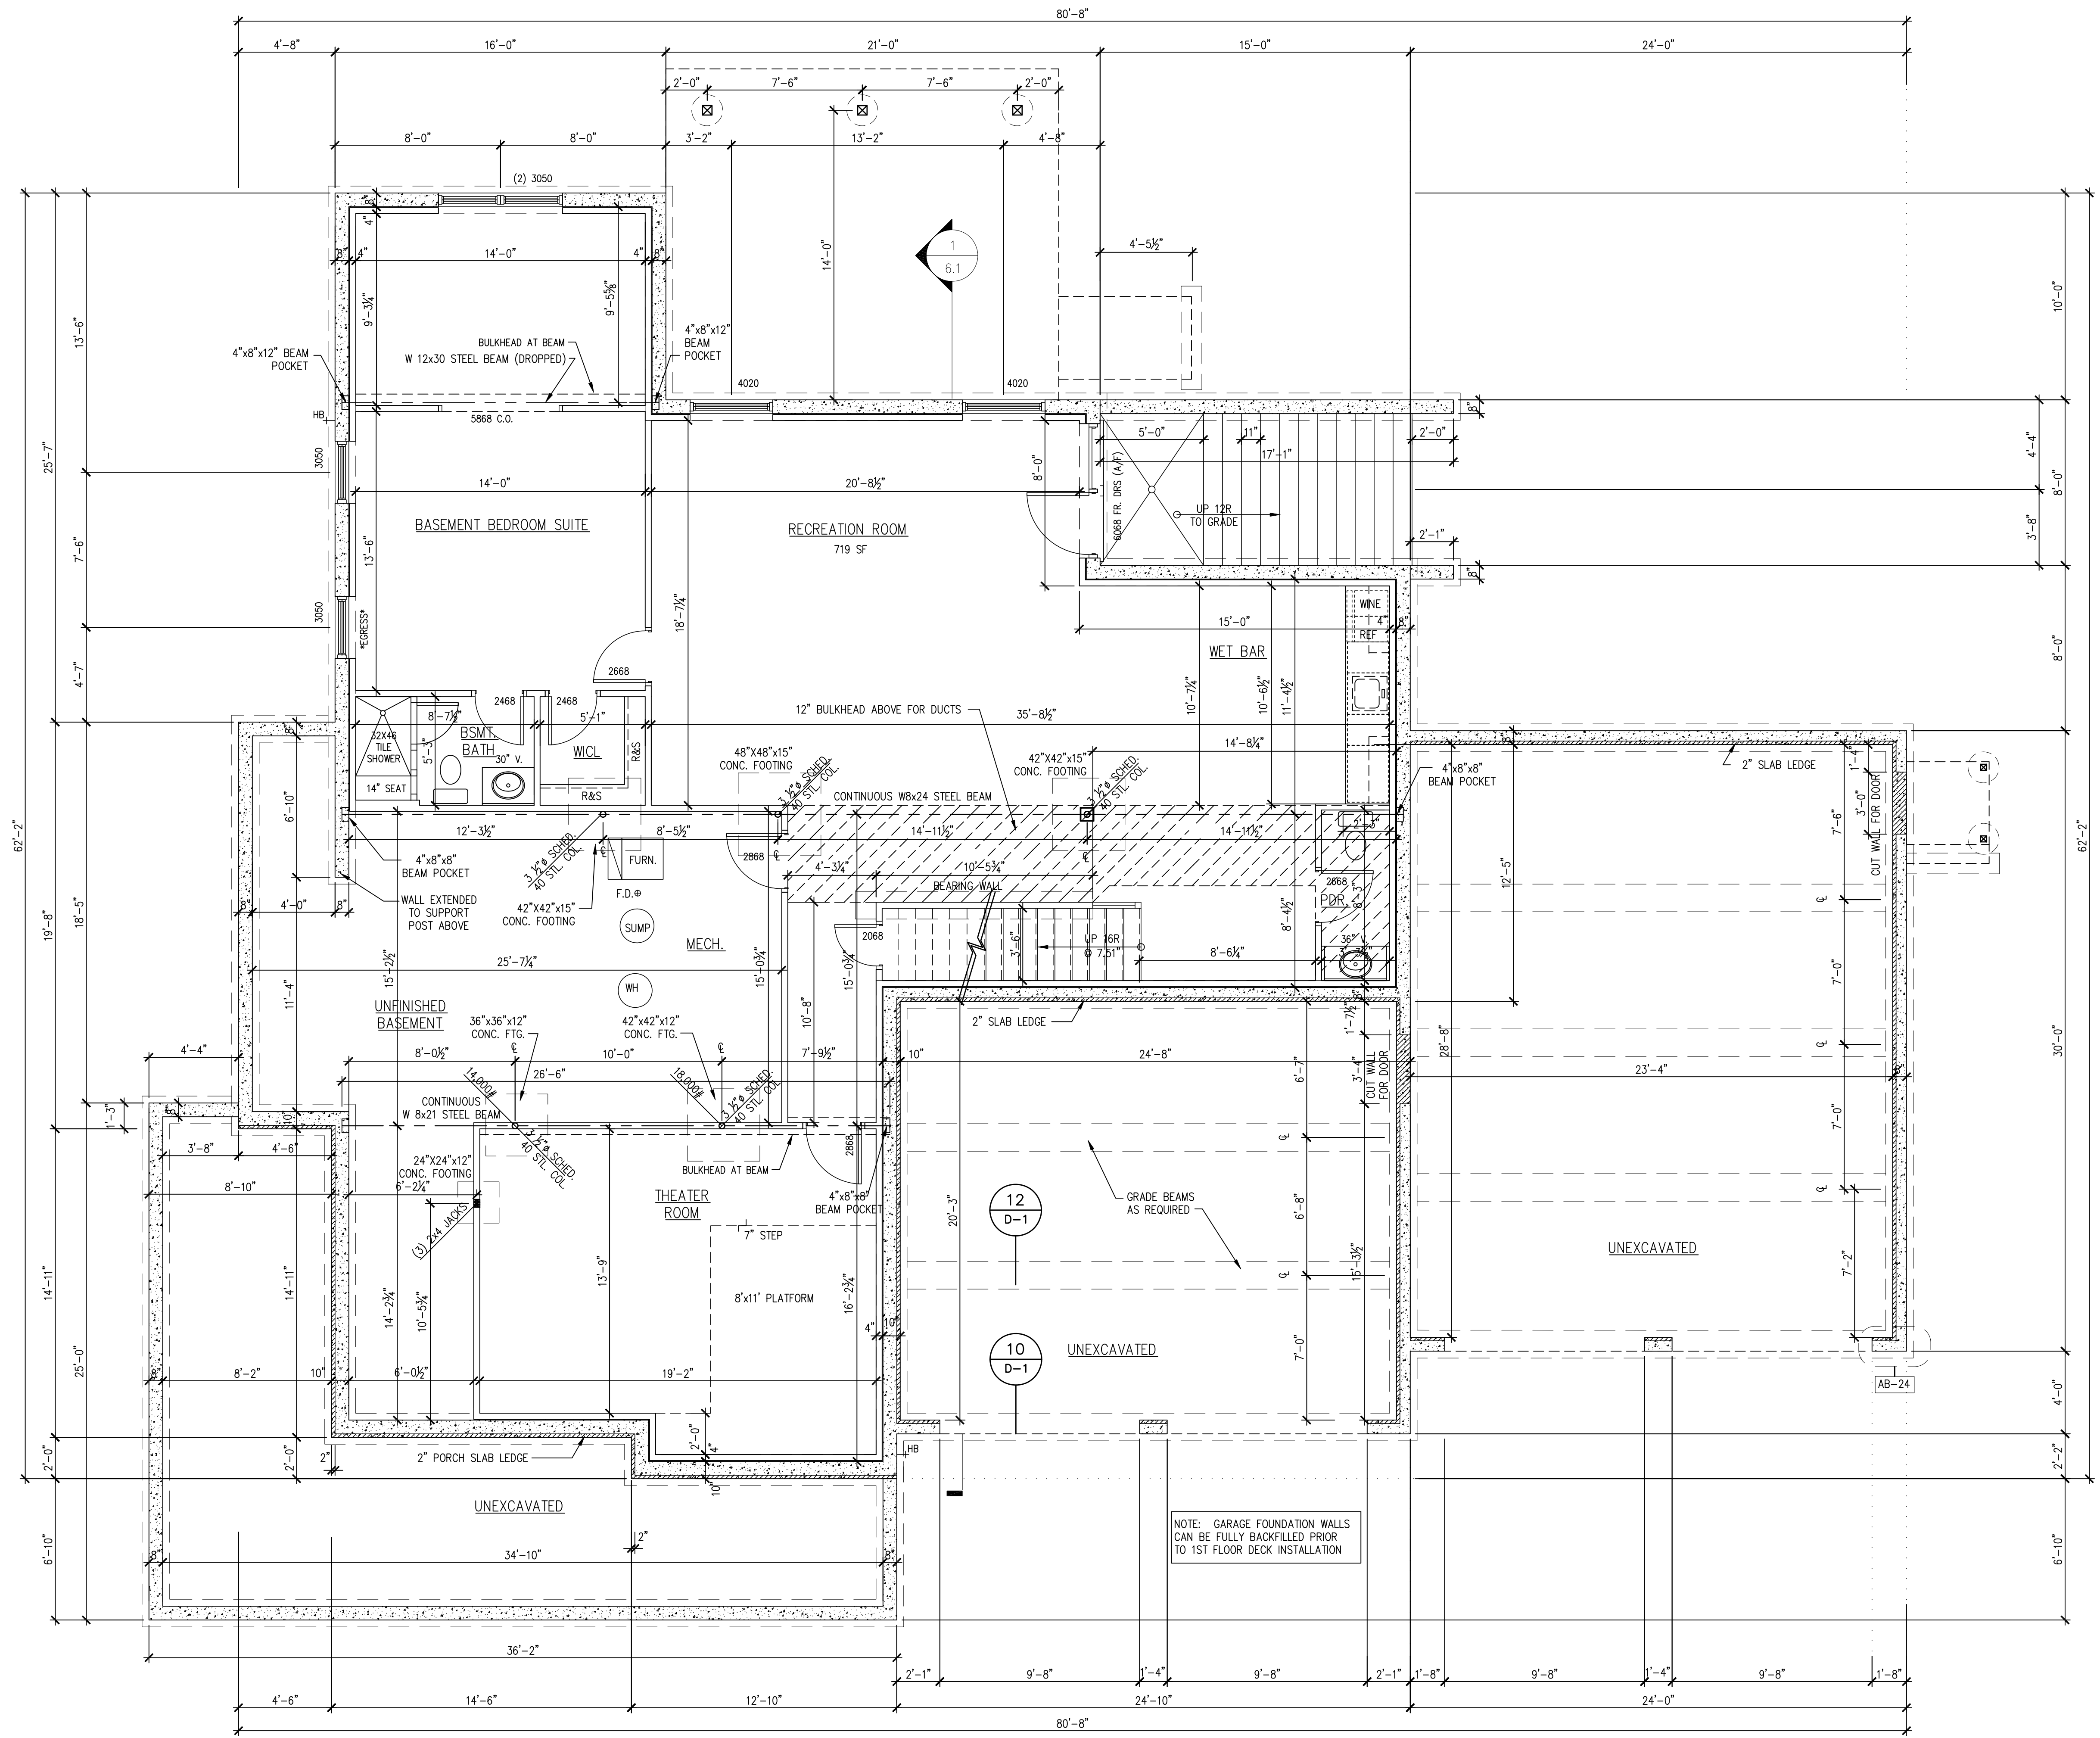

1 FINISHED BASEMENT FLOOR PLAN

1/4" = 1'-0"

ALLEN WRIGHT DESIGN, P.L.L.C. EXPRESSLY RESERVES THE RIGHTS TO THESE PLANS. THESE PLANS ARE NOT TO BE REPRODUCED, COPIED, OR TRANSMITTED IN ANY FORM OR BY ANY MEANS, ELECTRONIC OR MECHANICAL, WITHOUT THE WRITTEN CONSENT OF ALLEN WRIGHT DESIGN, P.L.L.C. ALL THE DIMENSIONS, DETAILS, AND SPECIFICATIONS SHALL BE AS SHOWN ON THESE PLANS AND SHALL BE REVIEWED/VERIFIED BY THE CONTRACTOR PRIOR TO CONSTRUCTION.

REVISION LOG	DESCRIPTION	DATE




PROJECT NAME	AUBURN - LOT 10 - GLANAMMAN ESTATES
SHEET TITLE	FINISHED BASEMENT/FOUNDATION PLAN
SCALE	1/4" = 1'-0"
ISSUE DATE	11.25.25
DRAWN BY	JAWM
RE-ISSUE DATE	

SHEET #  
3.1

NOTE: THIS PLAN TO HAVE 10' WALLS - SEE ELEVATIONS

NOTE: ALL 6'0" WINDOWS TO HAVE 12" TRANSOMS ABOVE EXCEPT WINDOWS AT DINING ROOM BAY

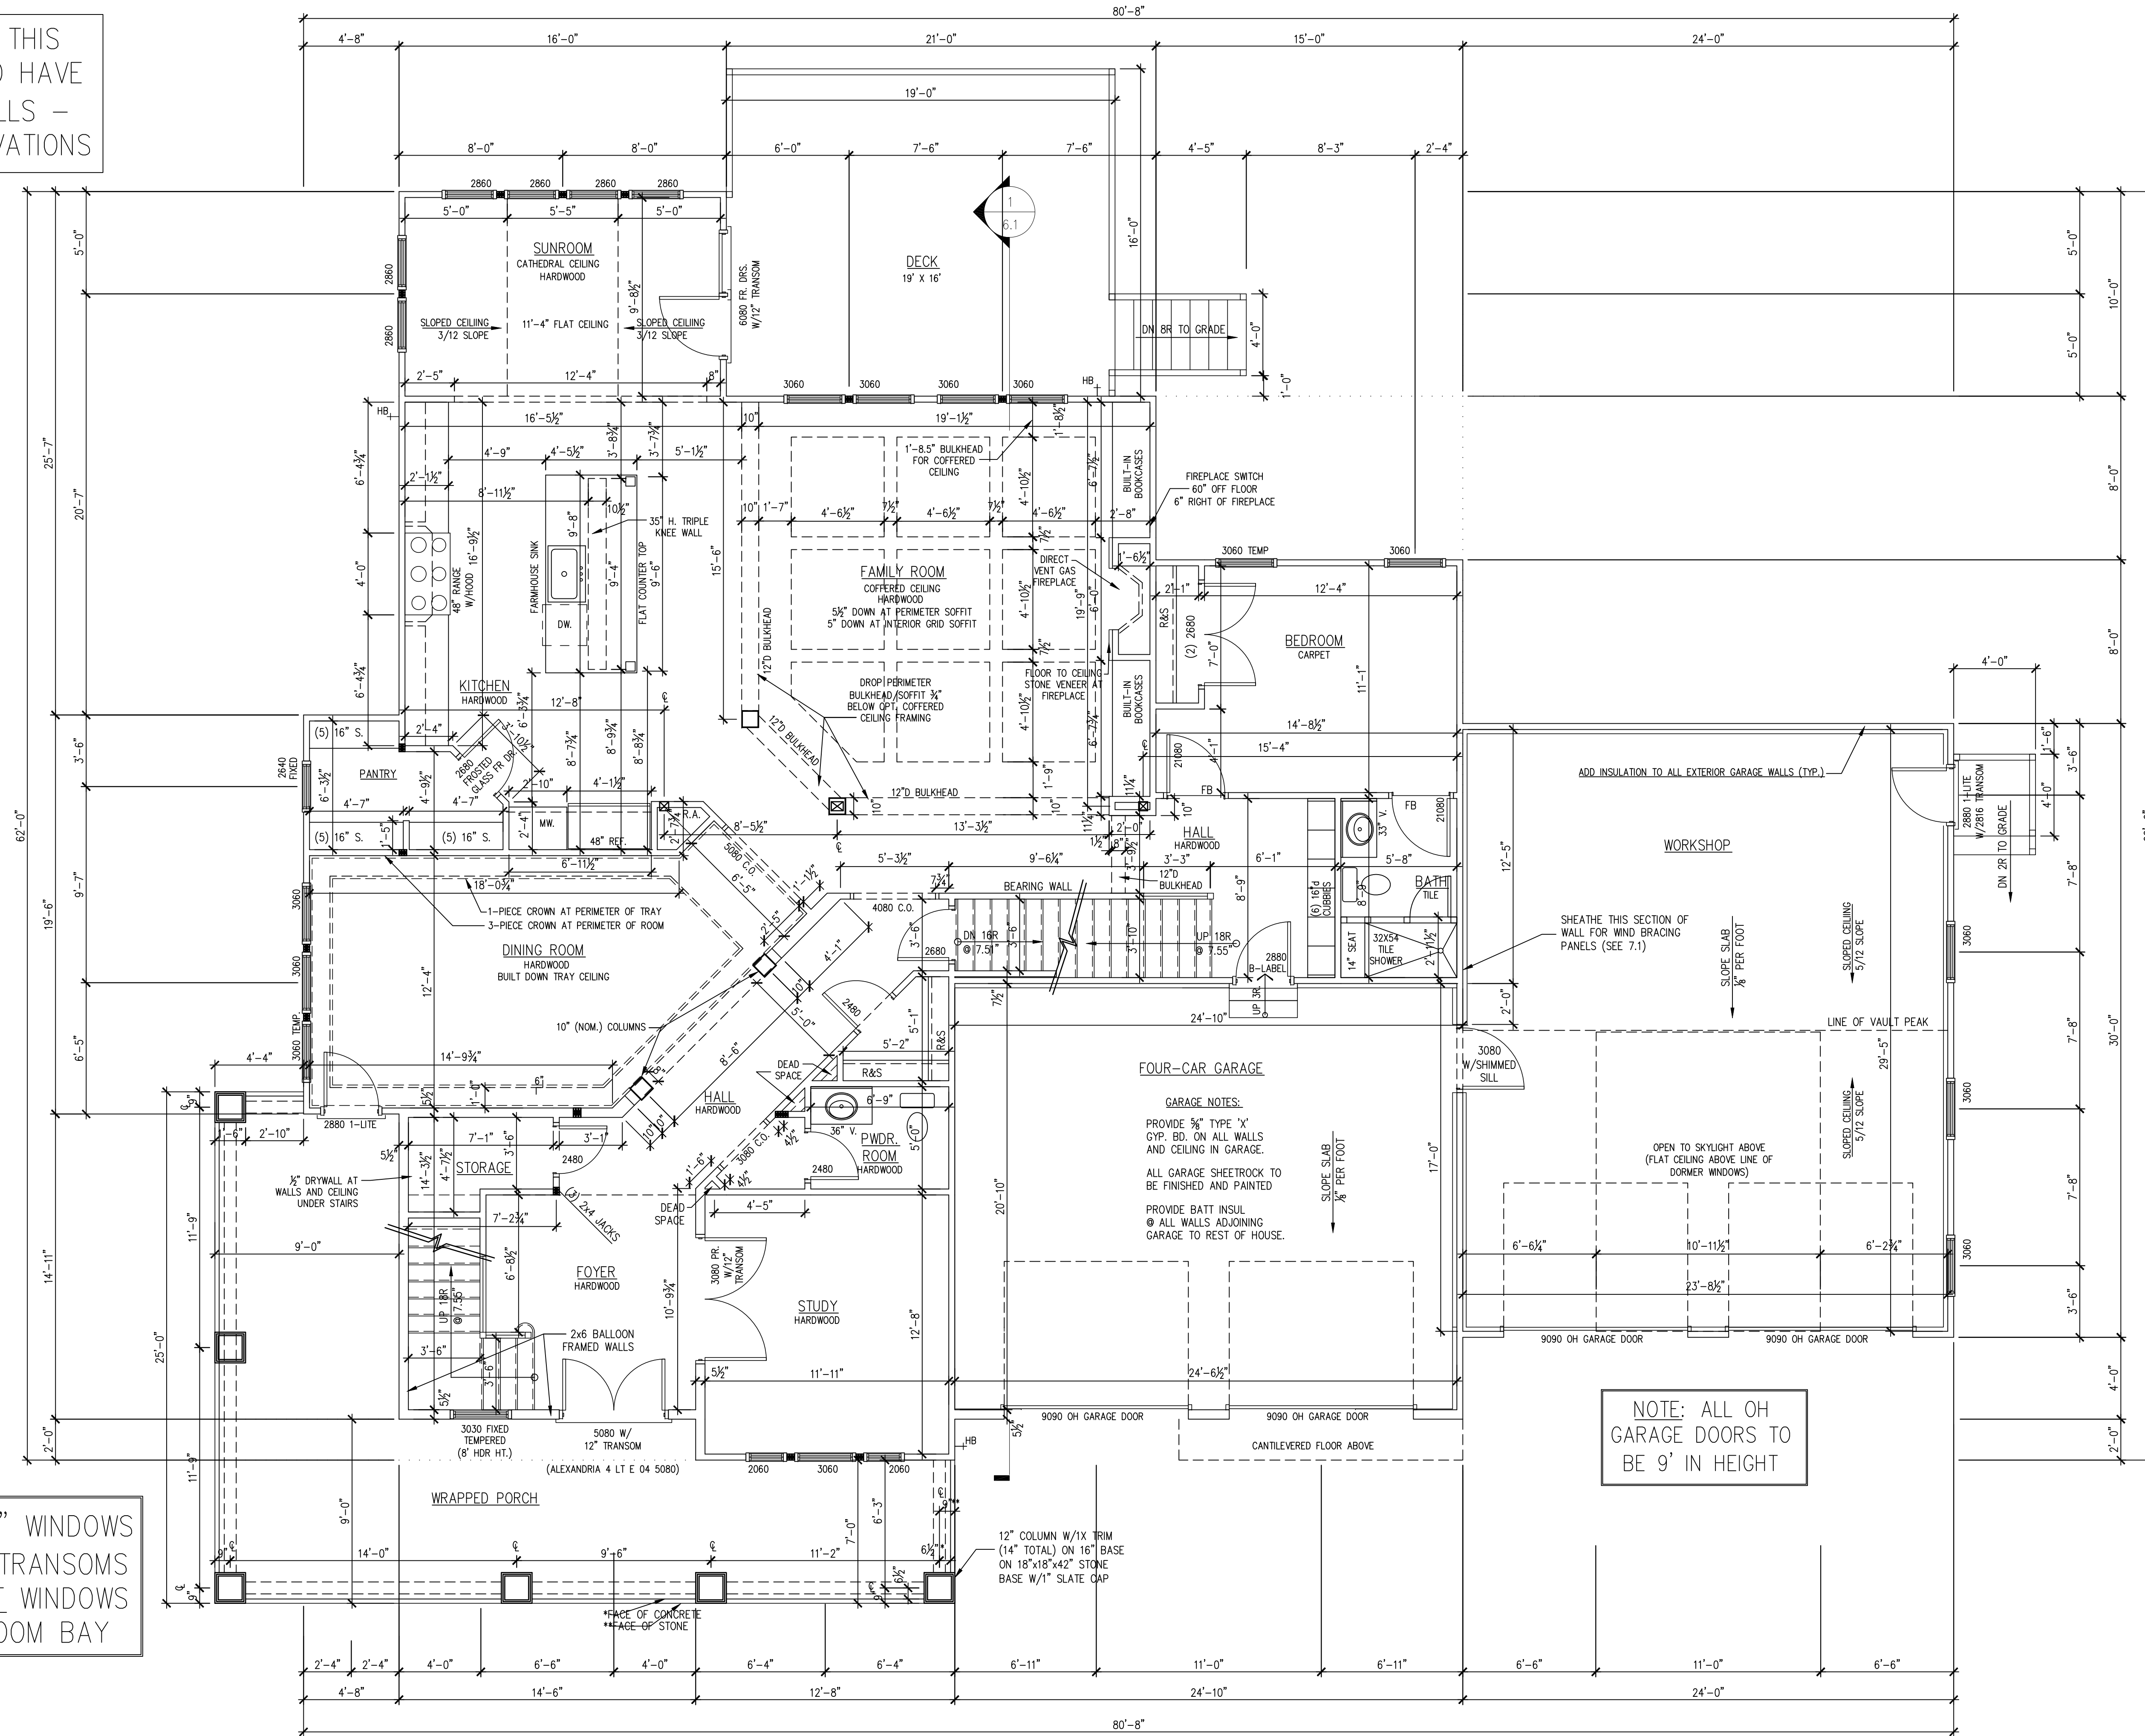

1 FIRST FLOOR PLAN

1/4" = 1'-0"

ALLEN WRIGHT DESIGN, P.L.L.C. EXPRESSLY RESERVES THE RIGHTS TO THESE PLANS. THESE PLANS ARE NOT TO BE REPRODUCED, COPIED, OR TRANSMITTED IN ANY FORM OR BY ANY MEANS, WITHOUT THE WRITTEN CONSENT OF ALLEN WRIGHT DESIGN, P.L.L.C. ALL THE DIMENSIONS, DETAILS, AND SPECIFICATIONS ARE TO BE REVIEWED AND VERIFIED BY THE CONTRACTOR PRIOR TO CONSTRUCTION.


REVISION LOG	DESCRIPTION	DATE



PROJECT NAME	AUBURN - LOT 10 - GLANAMMAN ESTATES
SHEET TITLE	FIRST FLOOR PLAN
SCALE	1/4" = 1'-0"
ISSUE DATE	11.25.25
DRAWN BY	JAWM
RE-ISSUE DATE	

SHEET #  
4.1

NOTE: THIS PLAN TO HAVE 9' WALLS - SEE ELEVATIONS

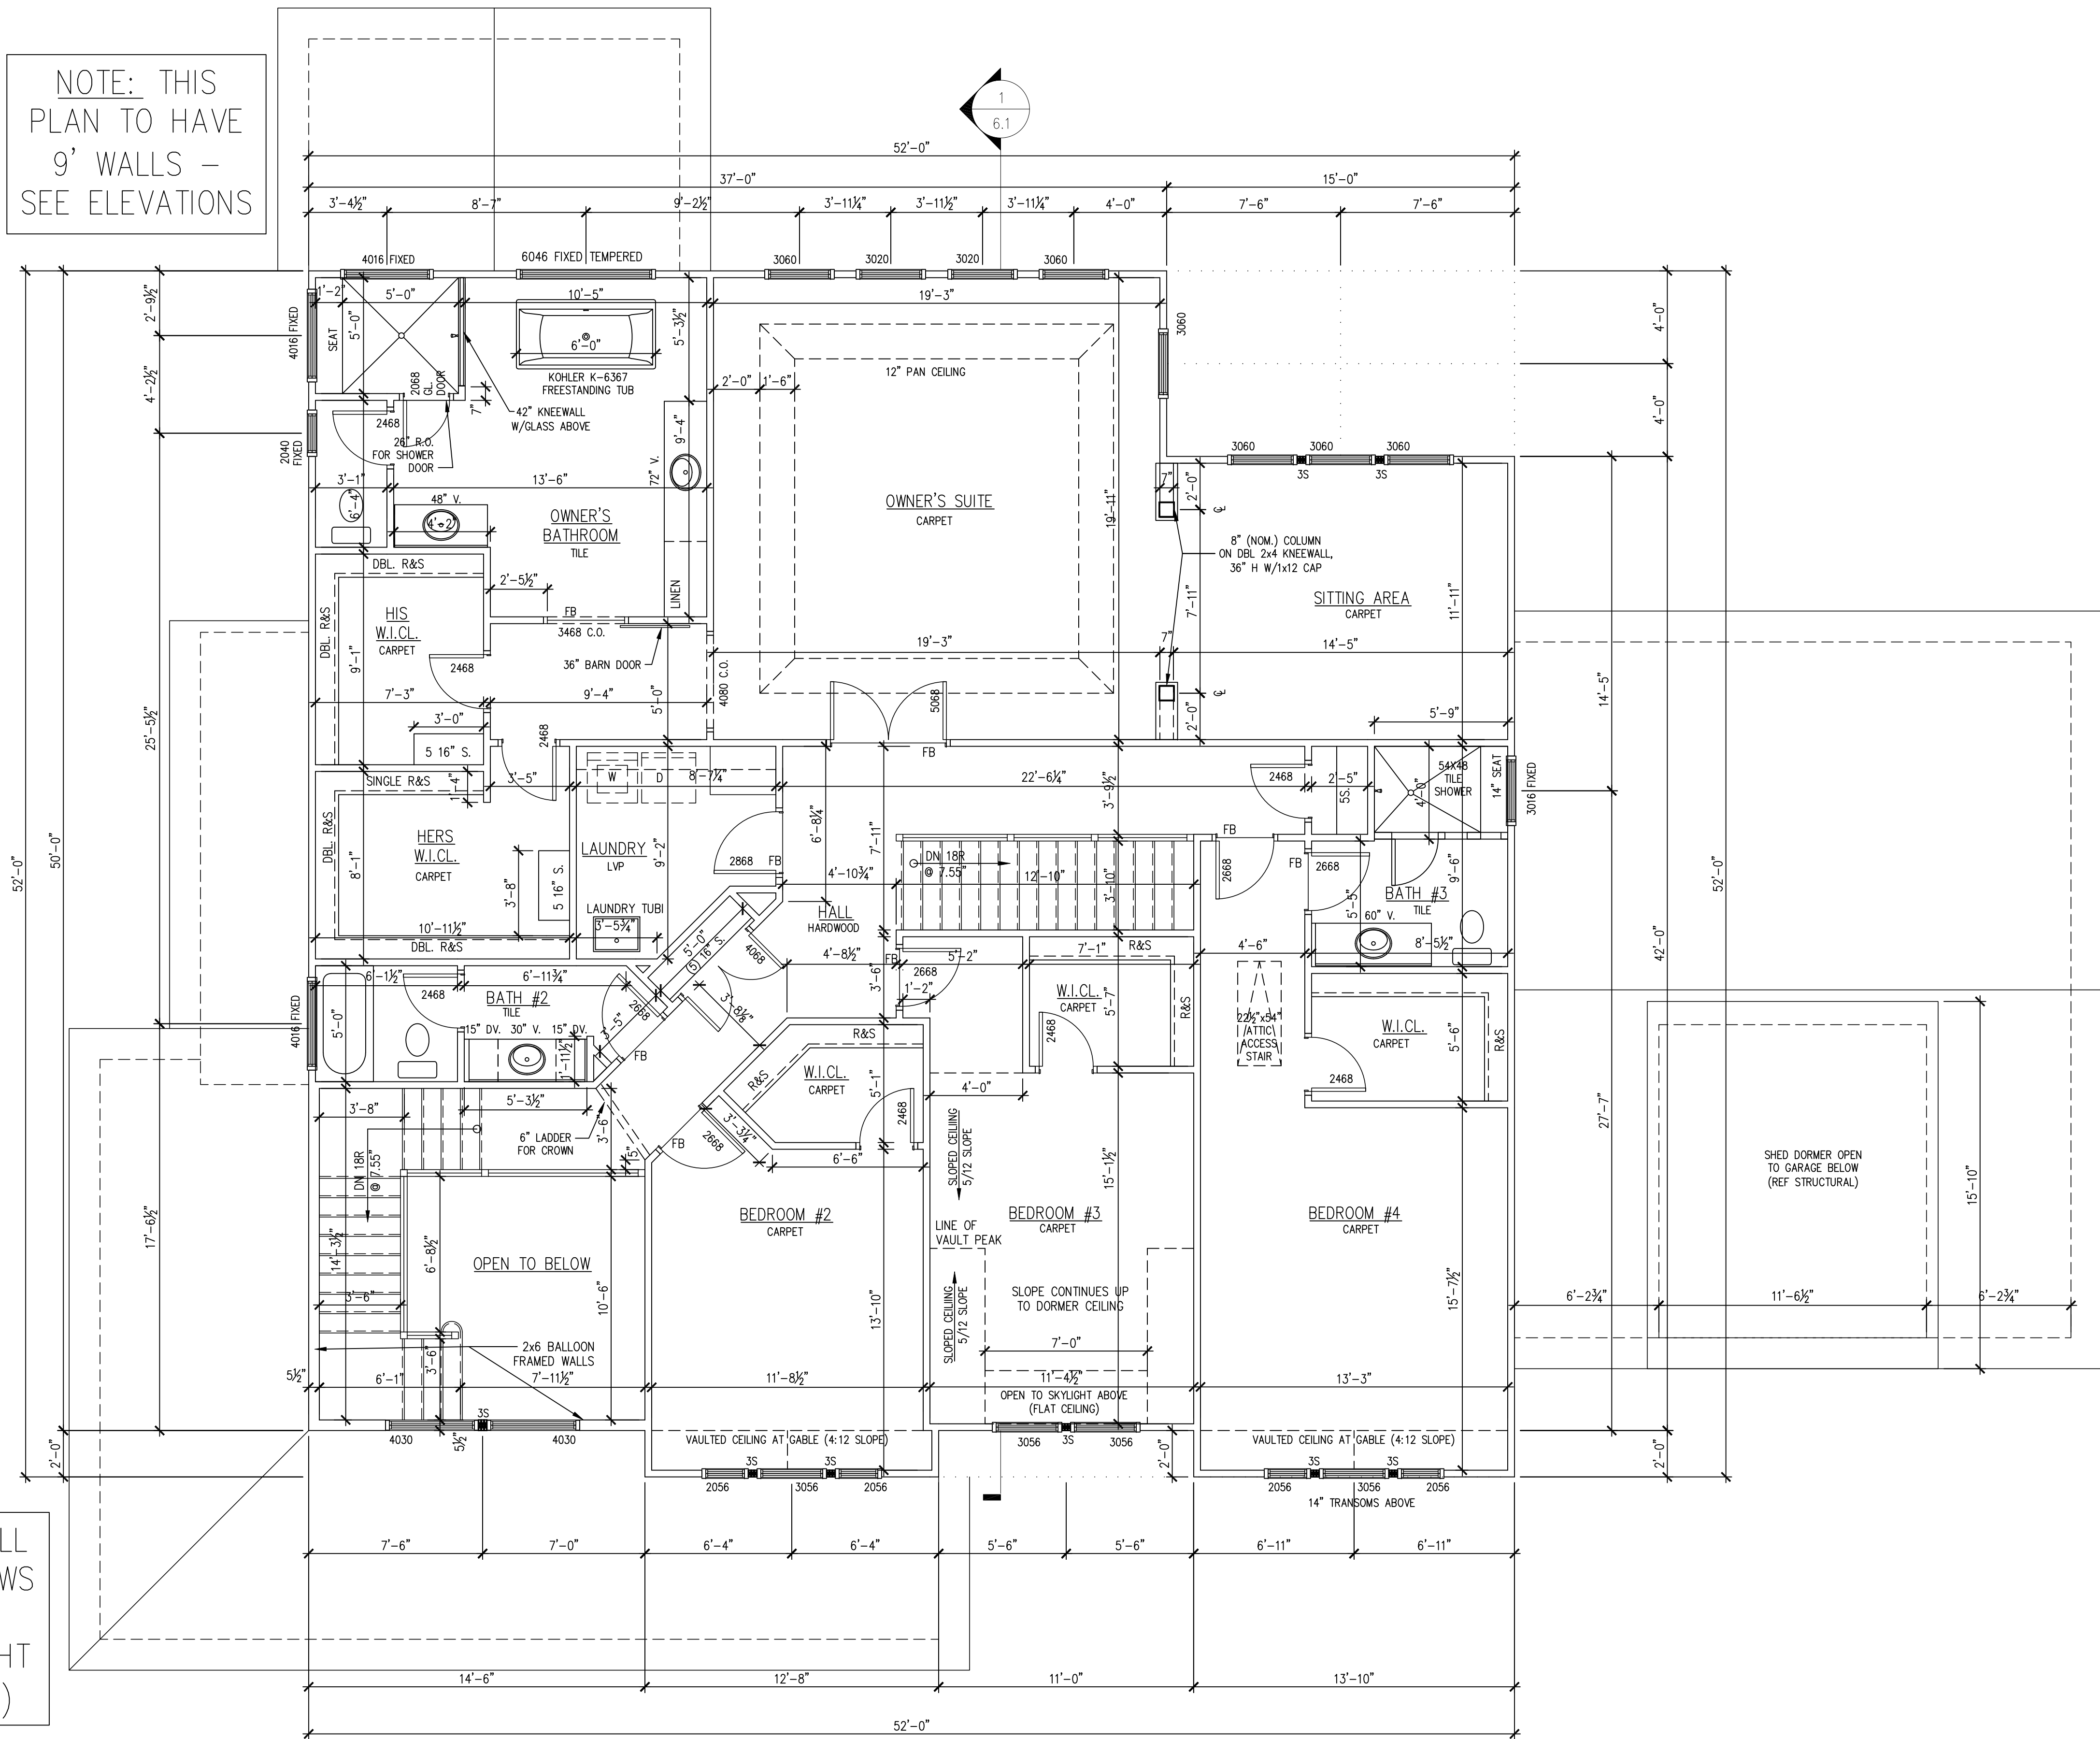

NOTE: SET ALL FRONT WINDOWS AT SAME HEADER HEIGHT (REF. ELVS)

1 SECOND FLOOR PLAN

1/4" = 1'-0"

ALLEN WRIGHT DESIGN, P.L.L.C. EXPRESSLY RESERVES THE RIGHTS TO THESE PLANS. THESE PLANS ARE NOT TO BE REPRODUCED, COPIED, OR TRANSMITTED IN ANY FORM OR BY ANY MEANS, ELECTRONIC OR MECHANICAL, WITHOUT THE WRITTEN CONSENT OF ALLEN WRIGHT DESIGN, P.L.L.C. ALL THE DIMENSIONS, DETAILS, AND CONDITIONS ARE SUBJECT TO CHANGE WITHOUT NOTICE. REVIEWED/VERIFIED BY THE CONTRACTOR PRIOR TO CONSTRUCTION.

REVISION LOG	DESCRIPTION	DATE



PROJECT NAME	AUBURN - LOT 10 - GLANAMMAN ESTATES
SHEET TITLE	SECOND FLOOR PLAN
SCALE	1/4" = 1'-0"
ISSUE DATE	11.25.25
DRAWN BY	JAVM
RE-ISSUE DATE	

SHEET #  
5.1